

UNIVERSITY of
ROCHESTER

DRAWN OR REVISED BY:
KEVIN KEHOE

DATE DRAWN OR REVISED:
12-01-17

DRAWING NAME:
SECOND FLOOR PLAN


DRAWING SCALE:
NOT TO SCALE

BUILDING NAME:
EASTMAN COMMONS
EASTMAN STUDENT LC

BUILDING NUMBER:
402

DRAWING LOCATION:
P:\SPACE\EASTMAN\402 EASTMAN COMMONS\402-02

PLANNING AND PROJECT MANAGEMENT

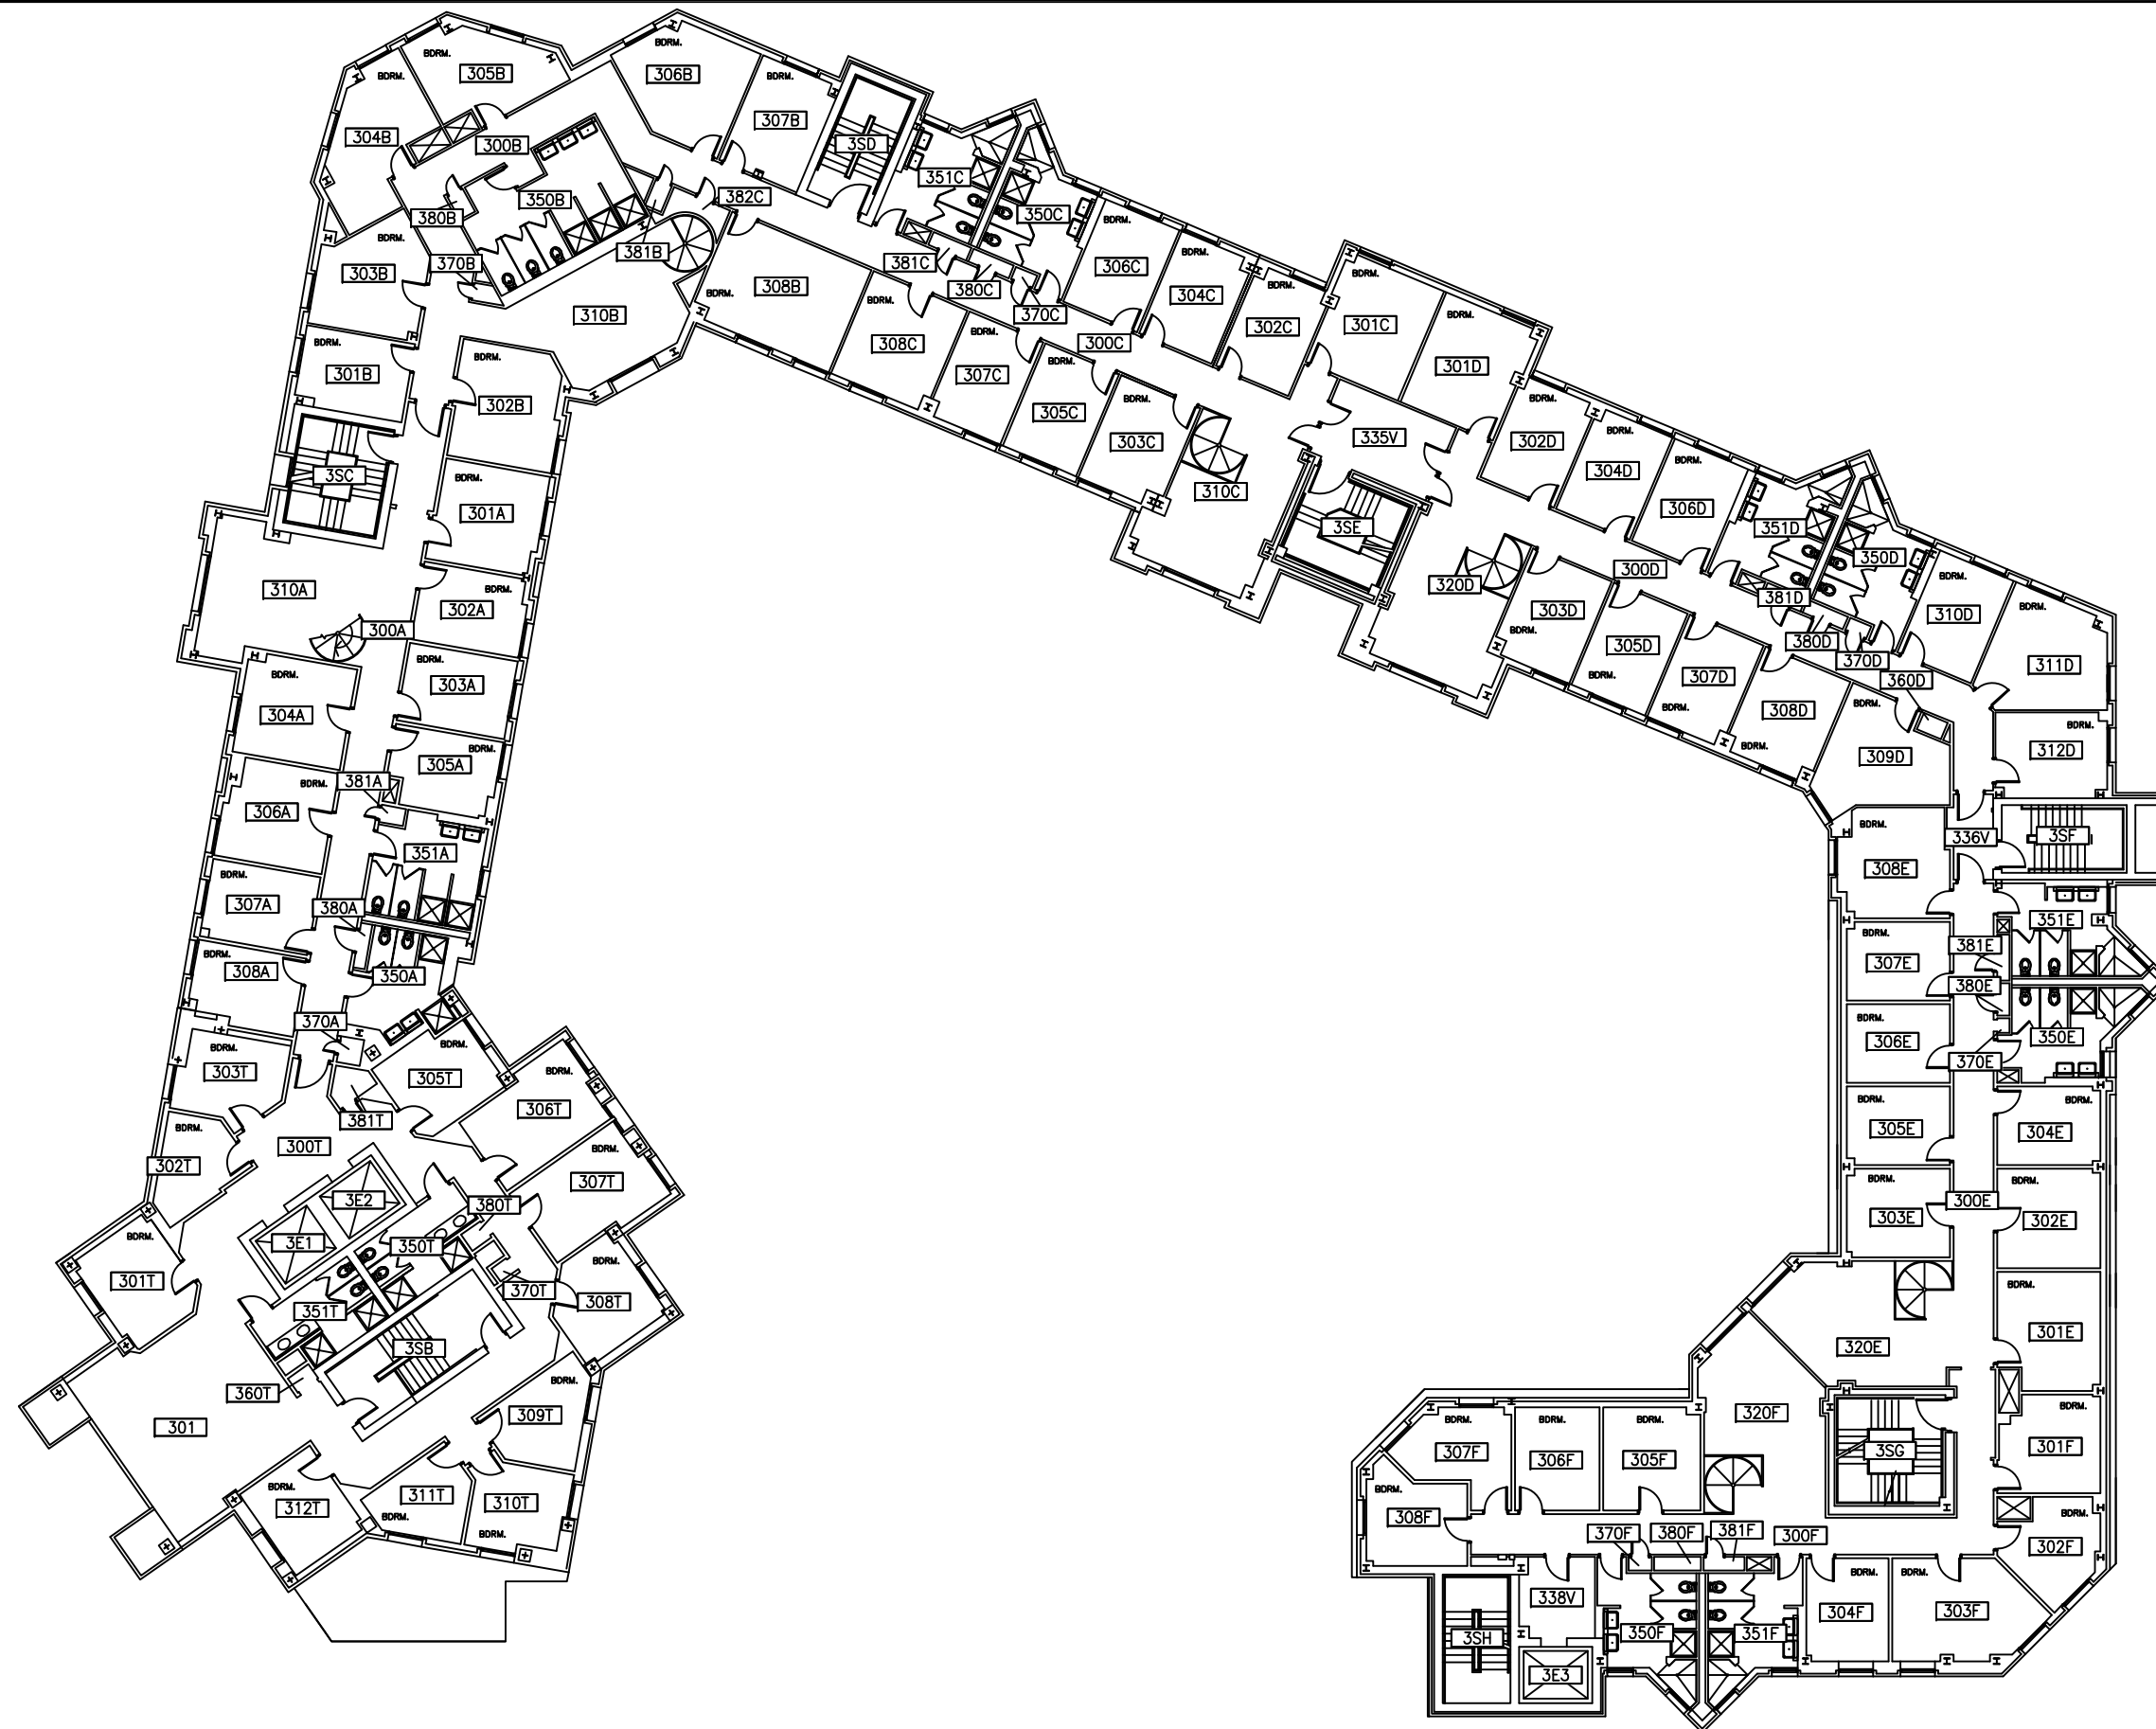


DRAWN OR REVISED BY:
 KEVIN KEHOE
 DATE DRAWN OR REVISED:
 12-01-17

DRAWING NAME:
 THIRD FLOOR PLAN
 DRAWING SCALE:
 NOT TO SCALE

BUILDING NAME:
 EASTMAN COMMONS
 EASTMAN STUDENT LC
 BUILDING NUMBER:
 402

DRAWING LOCATION:
 P:\SPACE\EASTMAN\402 EASTMAN COMMONS\402-03
 PLANNING AND PROJECT MANAGEMENT

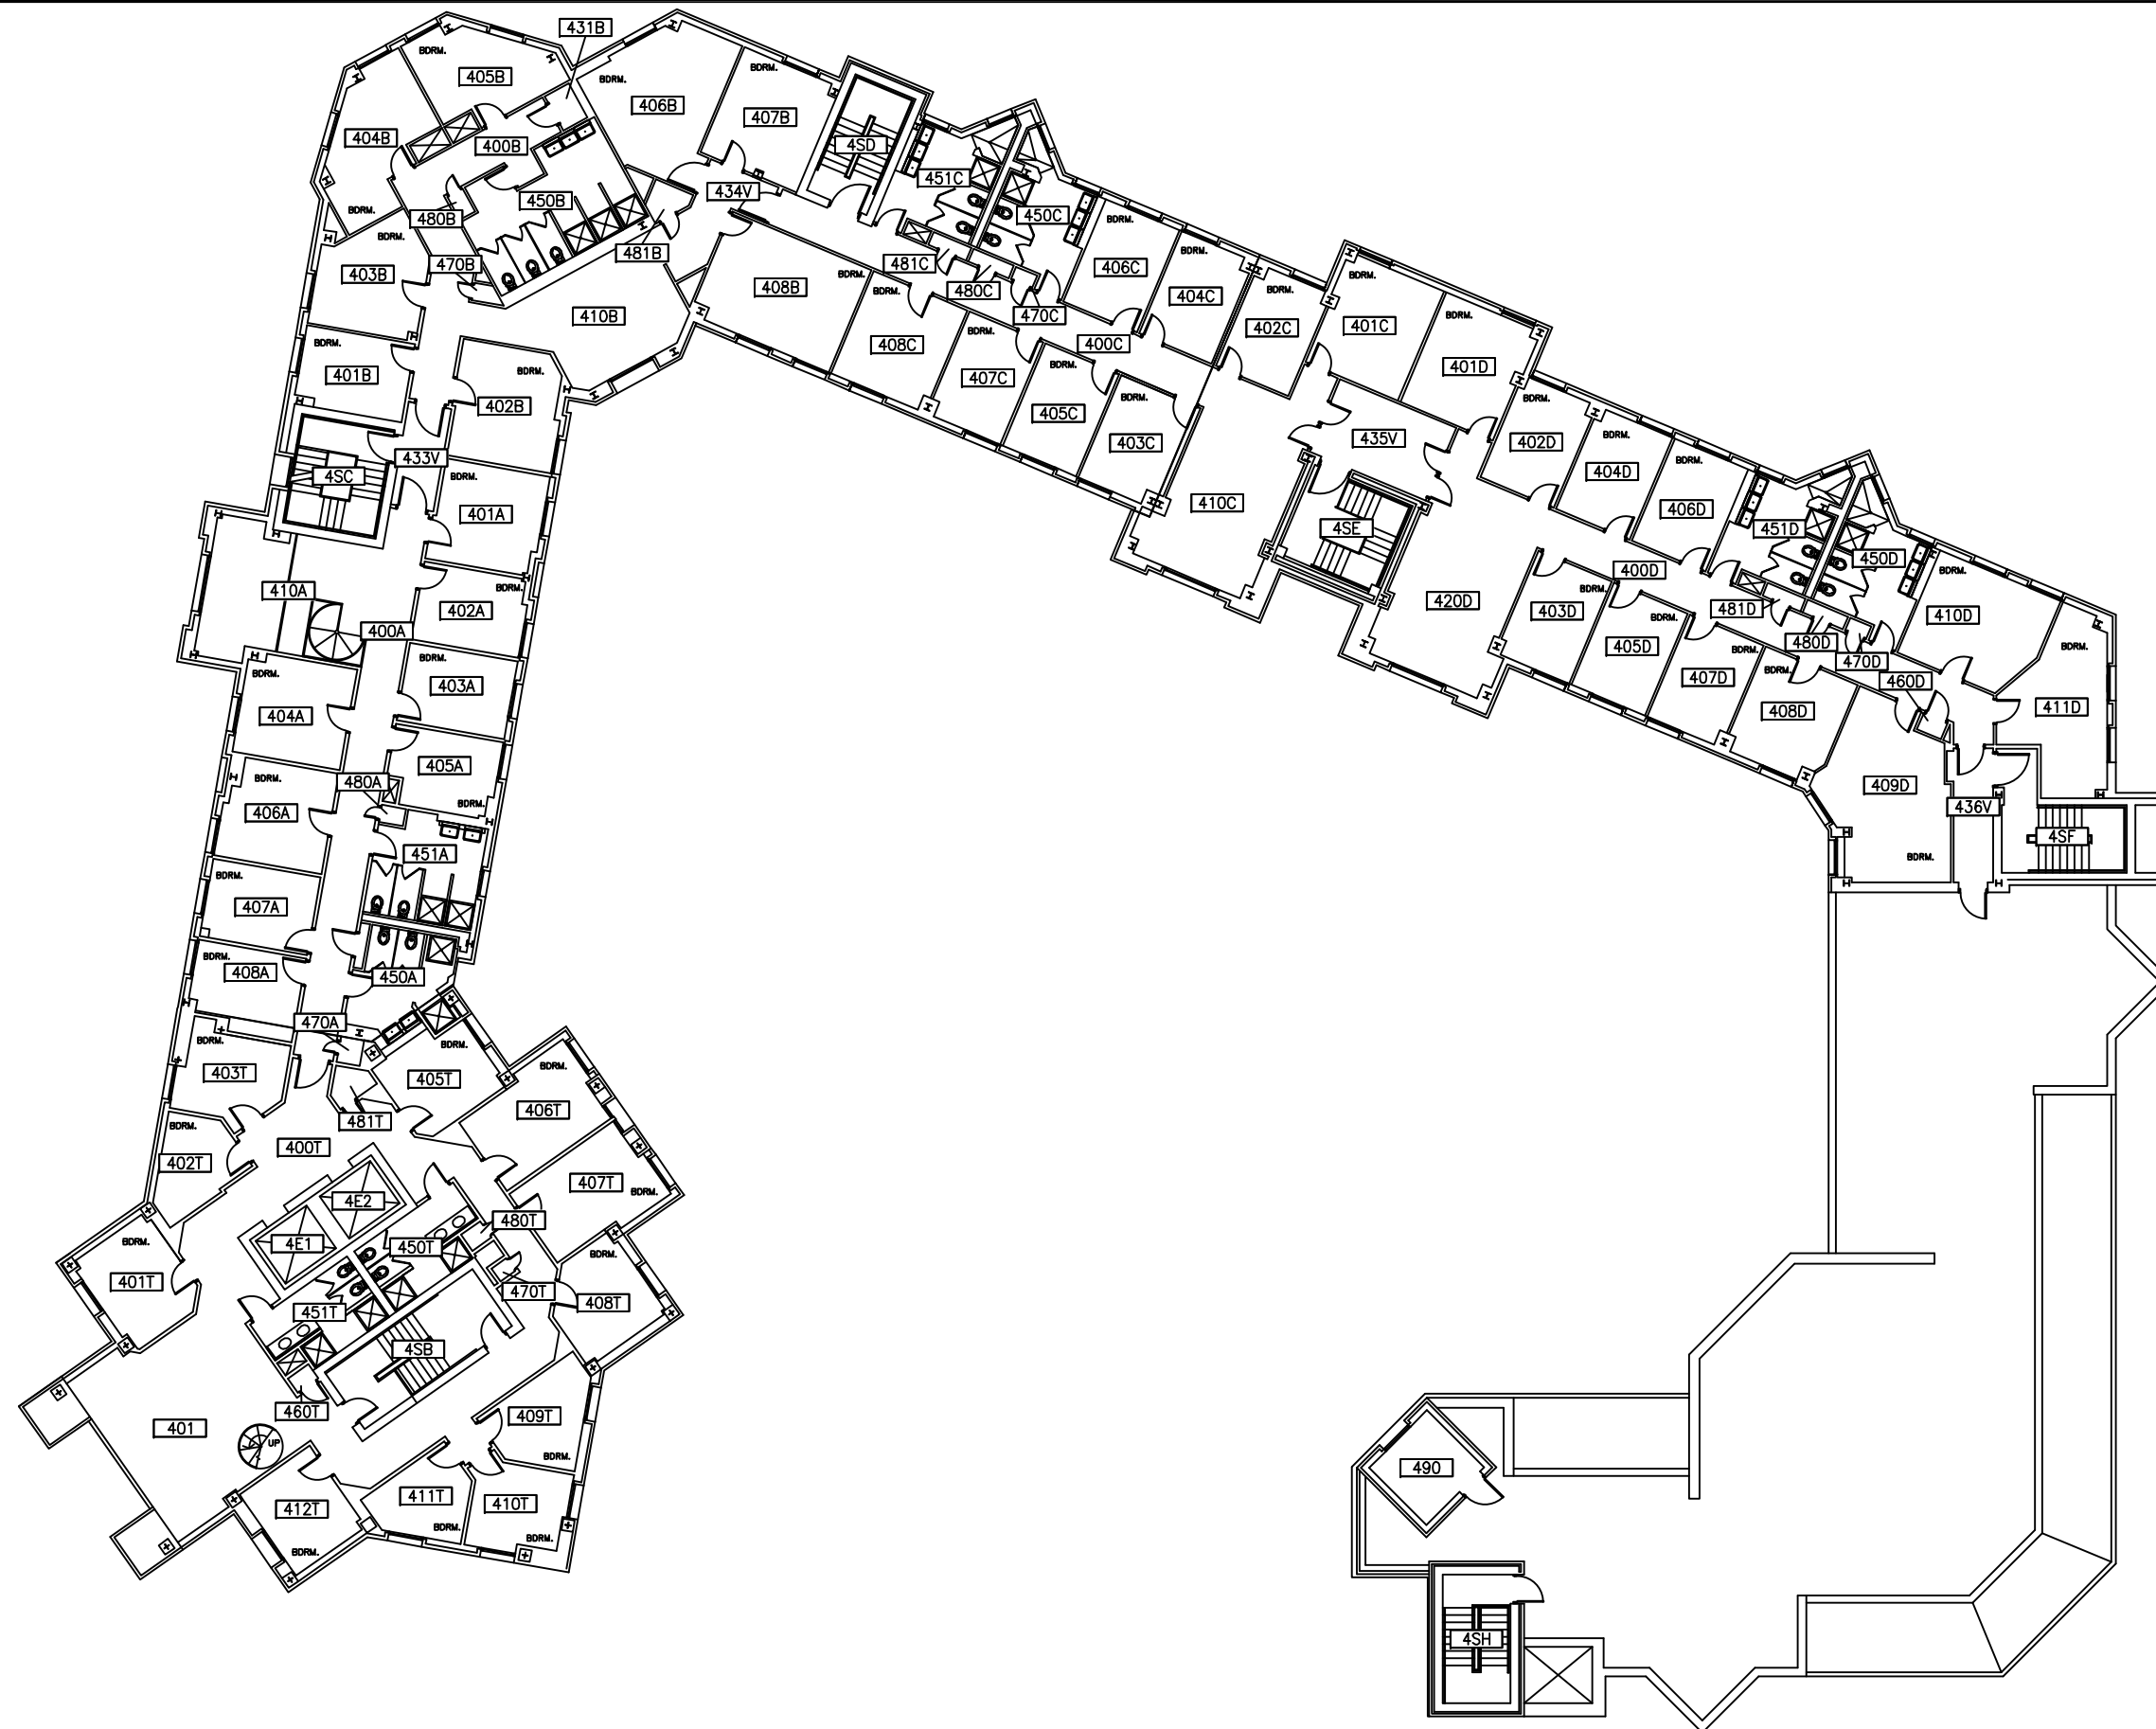

DRAWN OR REVISED BY:
KEVIN KEHOE

DATE DRAWN OR REVISED:
12-01-17

DRAWING NAME:
THIRD FLOOR PLAN


DRAWING SCALE:
NOT TO SCALE

BUILDING NAME:
EASTMAN COMMONS
EASTMAN STUDENT LC

BUILDING NUMBER:
402

DRAWING LOCATION:
P:\SPACE\EASTMAN\402 EASTMAN COMMONS\402-03

PLANNING AND PROJECT MANAGEMENT

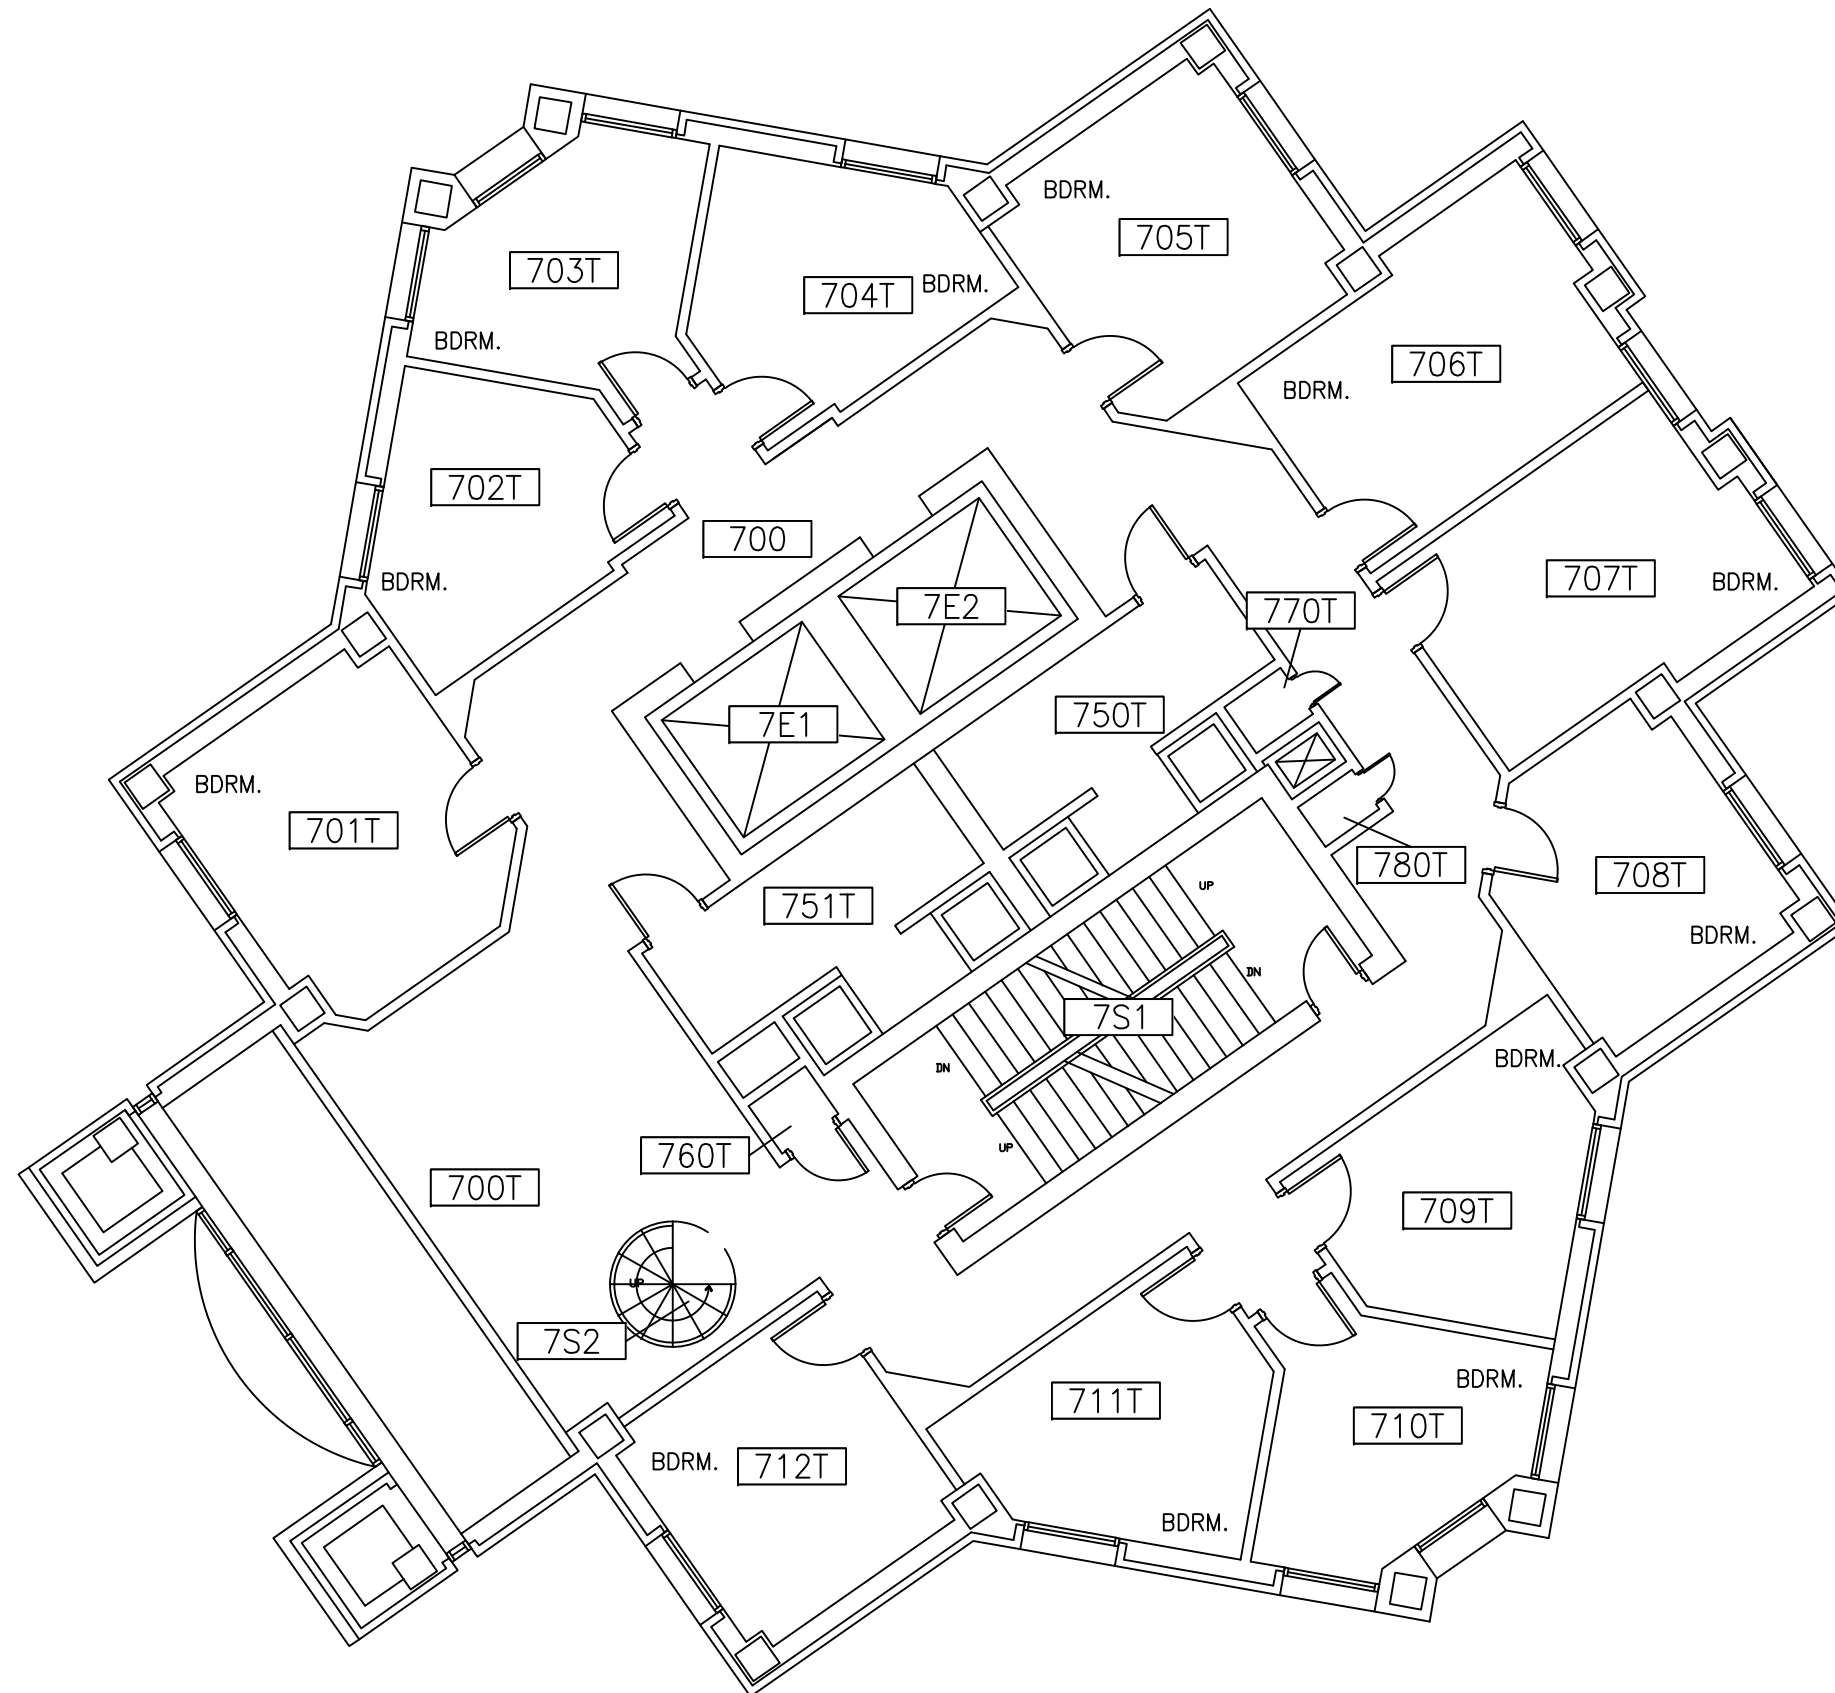

DRAWN OR REVISED BY:
KEVIN KEHOE

DATE DRAWN OR REVISED:
12-01-17

DRAWING NAME:
SEVENTH FLOOR

DRAWING SCALE:
1/8" = 1'-0"

BUILDING NAME:
EASTMAN COMMONS
EASTMAN STUDENT LC

BUILDING NUMBER:
402

DRAWING LOCATION:
P:\SPACE\EASTMAN\402 EASTMAN COMMONS\402-07

PLANNING AND PROJECT MANAGEMENT



DRAWN OR REVISED BY:
KEVIN KEHOE

DATE DRAWN OR REVISED:
12-01-17

DRAWING NAME:
EIGHTH FLOOR

DRAWING SCALE:
1/8" = 1'-0"

BUILDING NAME:
EASTMAN COMMONS
EASTMAN STUDENT LC

BUILDING NUMBER:
402

DRAWING LOCATION:
P:\SPACE\EASTMAN\402 EASTMAN COMMONS\402-08

PLANNING AND PROJECT MANAGEMENT



DRAWN OR REVISED BY:
KEVIN KEHOE

DATE DRAWN OR REVISED:
12-01-17

DRAWING NAME:
TENTH FLOOR


DRAWING SCALE:
1/8" = 1'-0"

BUILDING NAME:
EASTMAN COMMONS
EASTMAN STUDENT LC

BUILDING NUMBER:
402

DRAWING LOCATION:
P:\SPACE\EASTMAN\402 EASTMAN COMMONS\402-10

PLANNING AND PROJECT MANAGEMENT

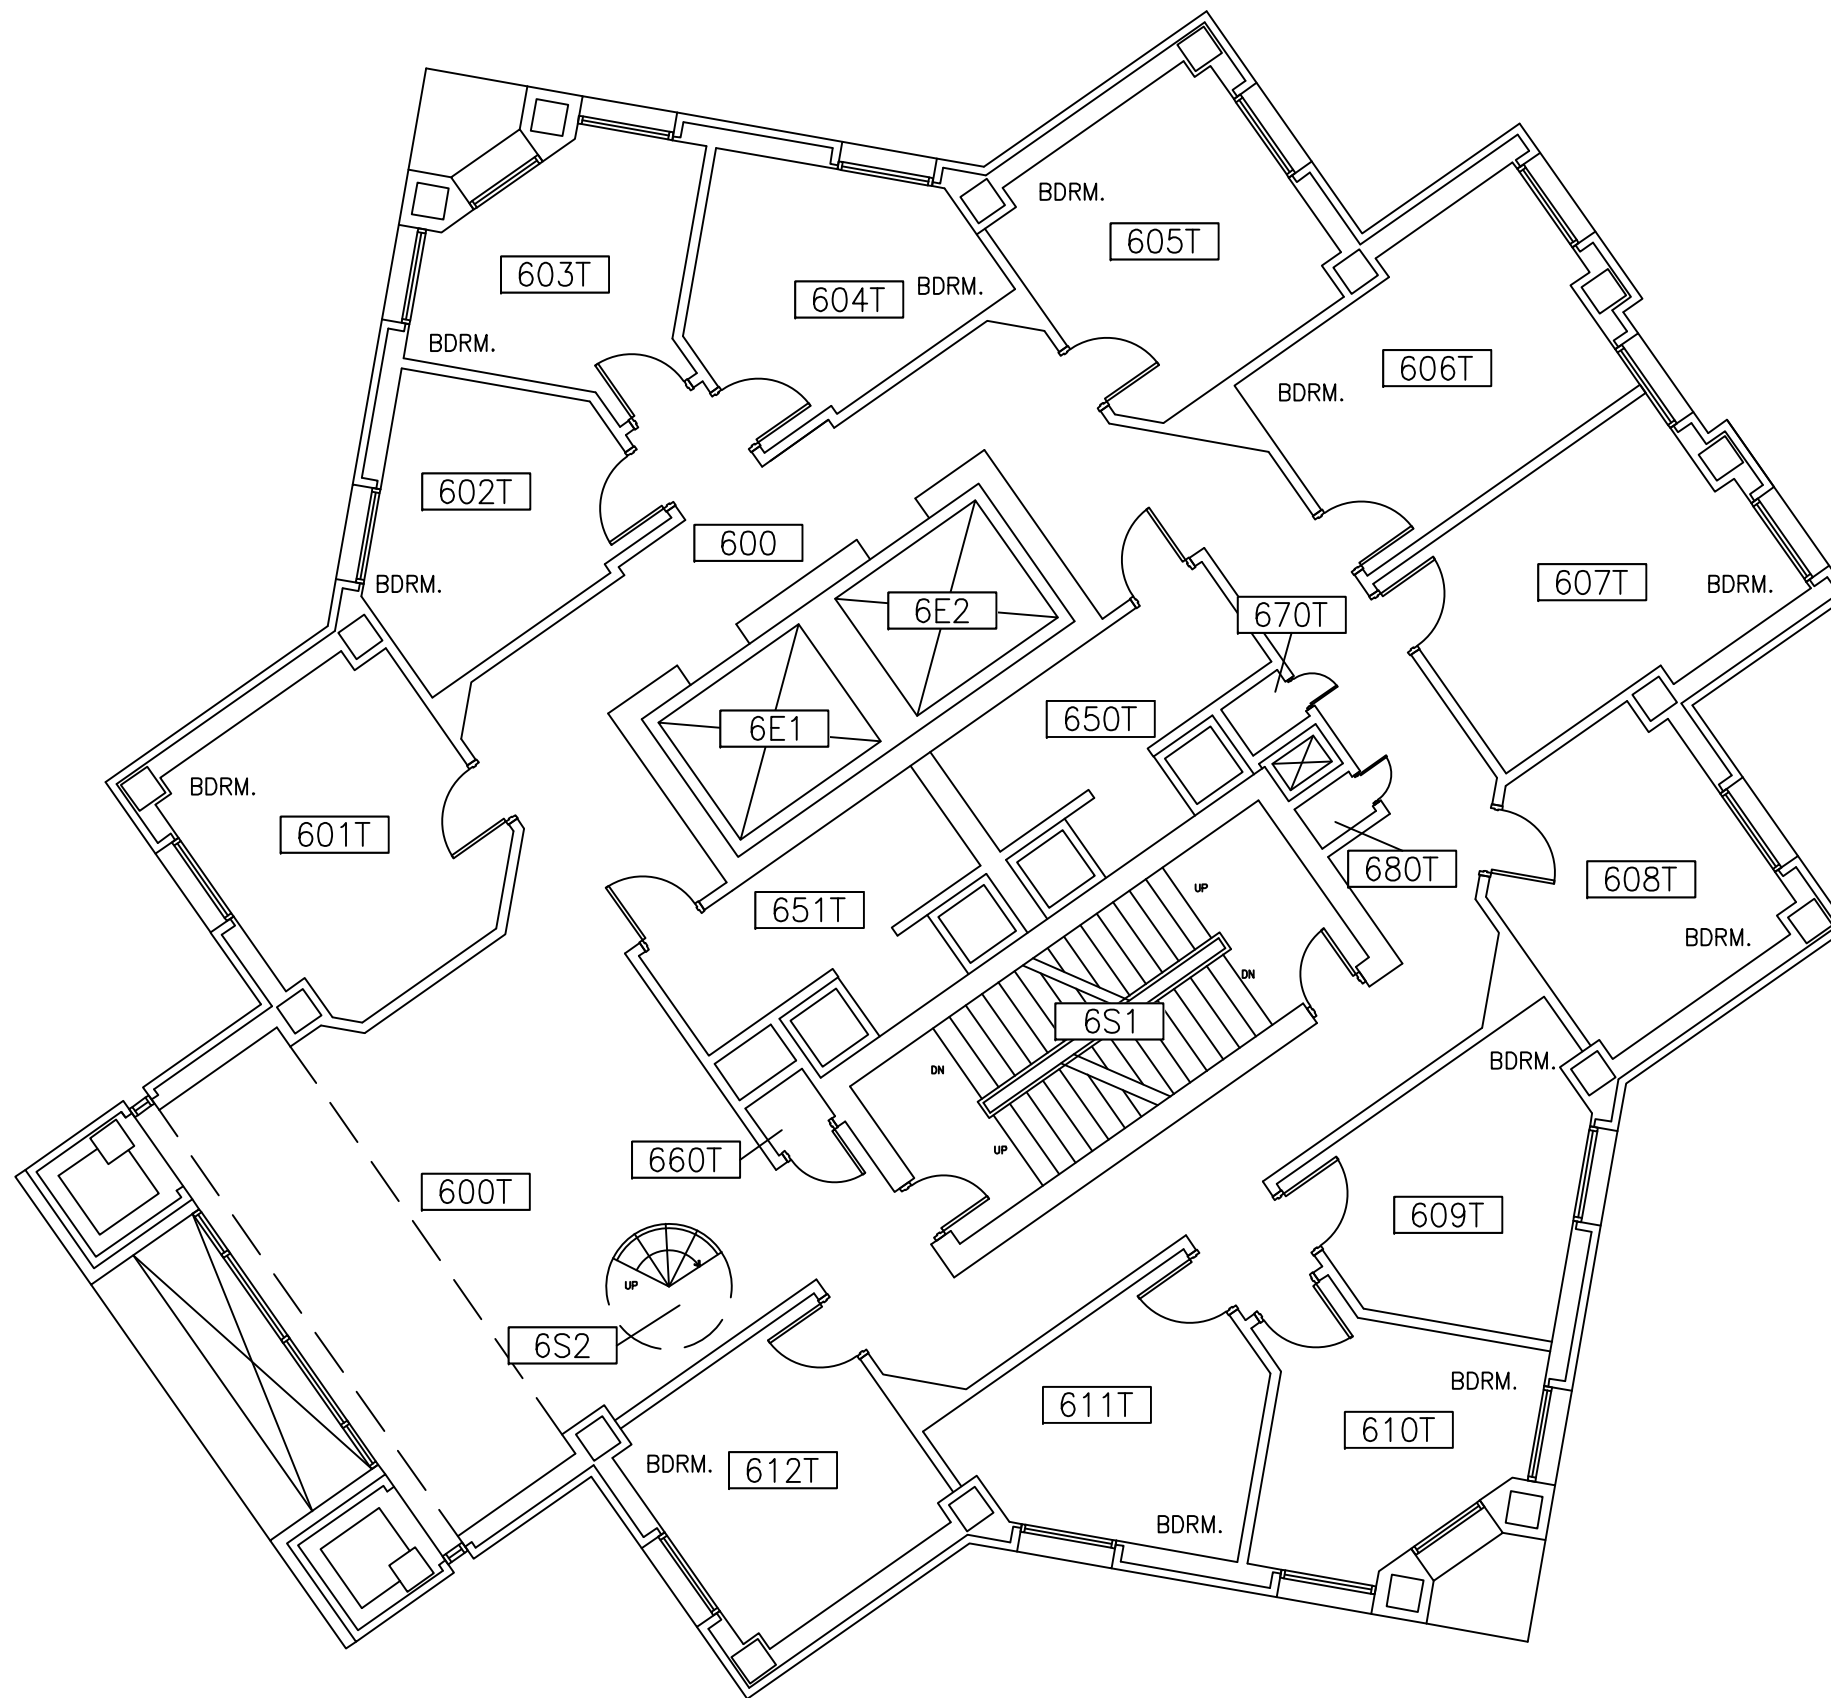

DRAWN OR REVISED BY:
KEVIN KEHOE

DATE DRAWN OR REVISED:
12-01-17

DRAWING NAME:
SIXTH FLOOR


DRAWING SCALE:
1/8" = 1'-0"

BUILDING NAME:
EASTMAN COMMONS
EASTMAN STUDENT LC

BUILDING NUMBER:
402

DRAWING LOCATION:
P:\SPACE\EASTMAN\402 EASTMAN COMMONS\402-06

PLANNING AND PROJECT MANAGEMENT

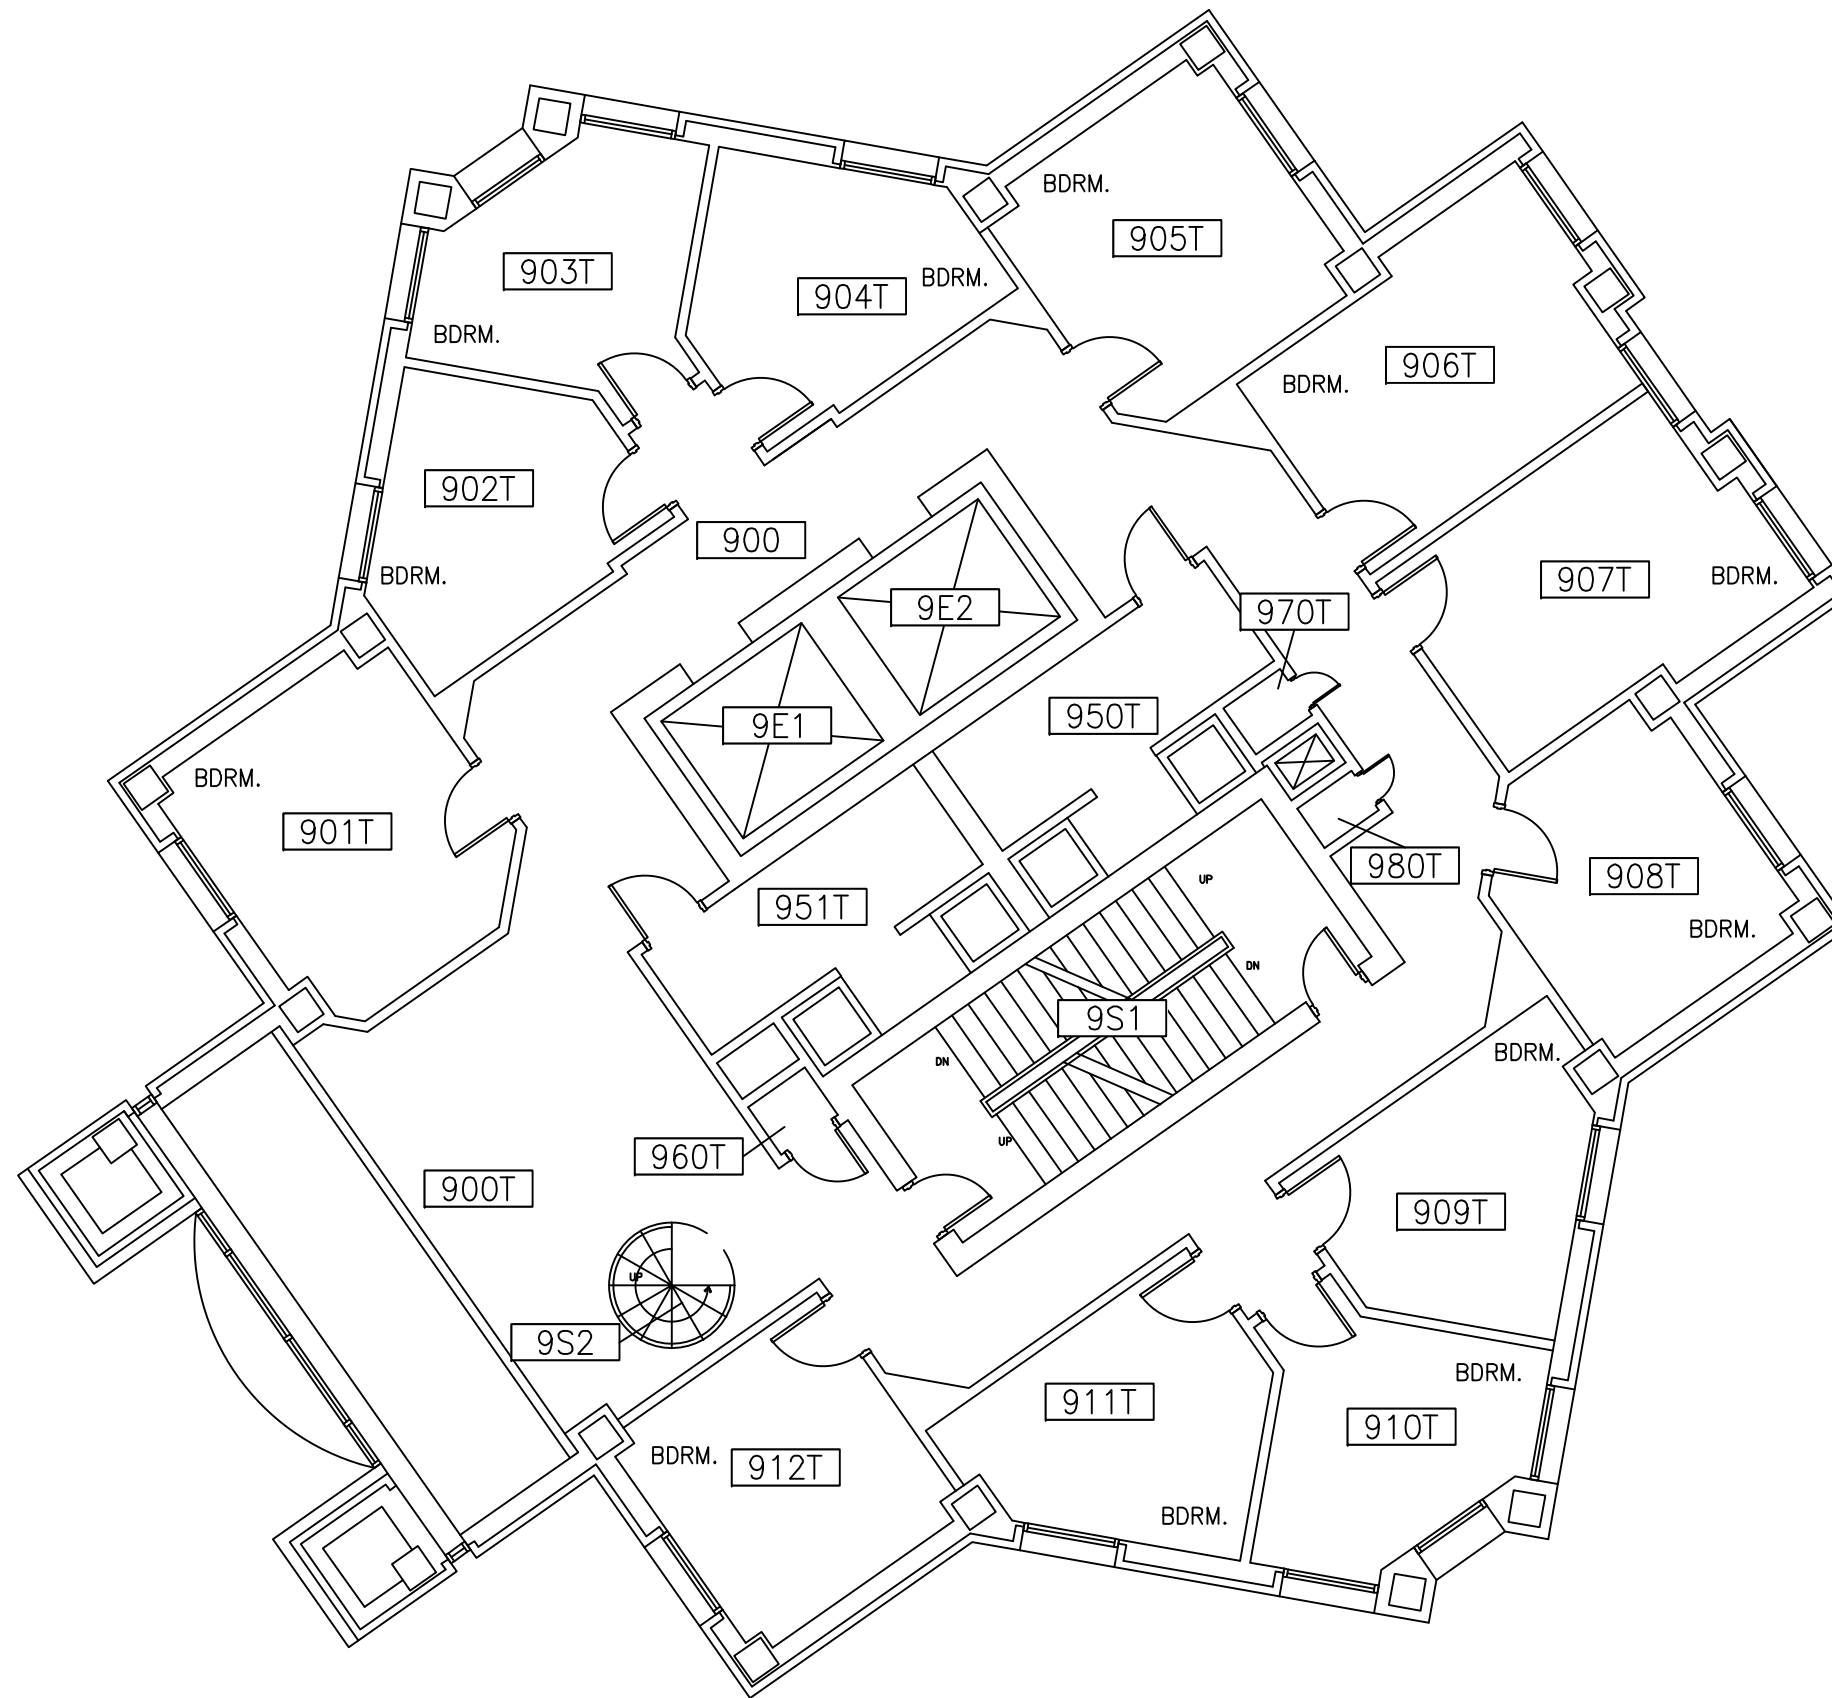


DRAWN OR REVISED BY:
 KEVIN KEHOE
 DATE DRAWN OR REVISED:
 12-01-17


DRAWING NAME:
 NINTH FLOOR PLAN
 DRAWING SCALE:
 1/8" = 1'-0"

BUILDING NAME:
 EASTMAN COMMONS
 EASTMAN STUDENT LC
 BUILDING NUMBER:
 402

DRAWING LOCATION:
 P:\SPACE\EASTMAN\402 EASTMAN COMMONS\402-09
 PLANNING AND PROJECT MANAGEMENT



| | | | | |
|--|-------------------------------------|---------------------------------|---|--|
|  UNIVERSITY of ROCHESTER | DRAWN OR REVISED BY: KEVIN KEHOE | DRAWING NAME: ELEVENTH FLOOR | BUILDING NAME: EASTMAN COMMONS EASTMAN STUDENT LC | DRAWING LOCATION: P:\SPACE\EASTMAN\402 EASTMAN COMMONS\402-11 |
| | DATE DRAWN OR REVISED: 12-01-17 | DRAWING SCALE: 1/8" = 1'-0" | BUILDING NUMBER: 402 | PLANNING AND PROJECT MANAGEMENT |

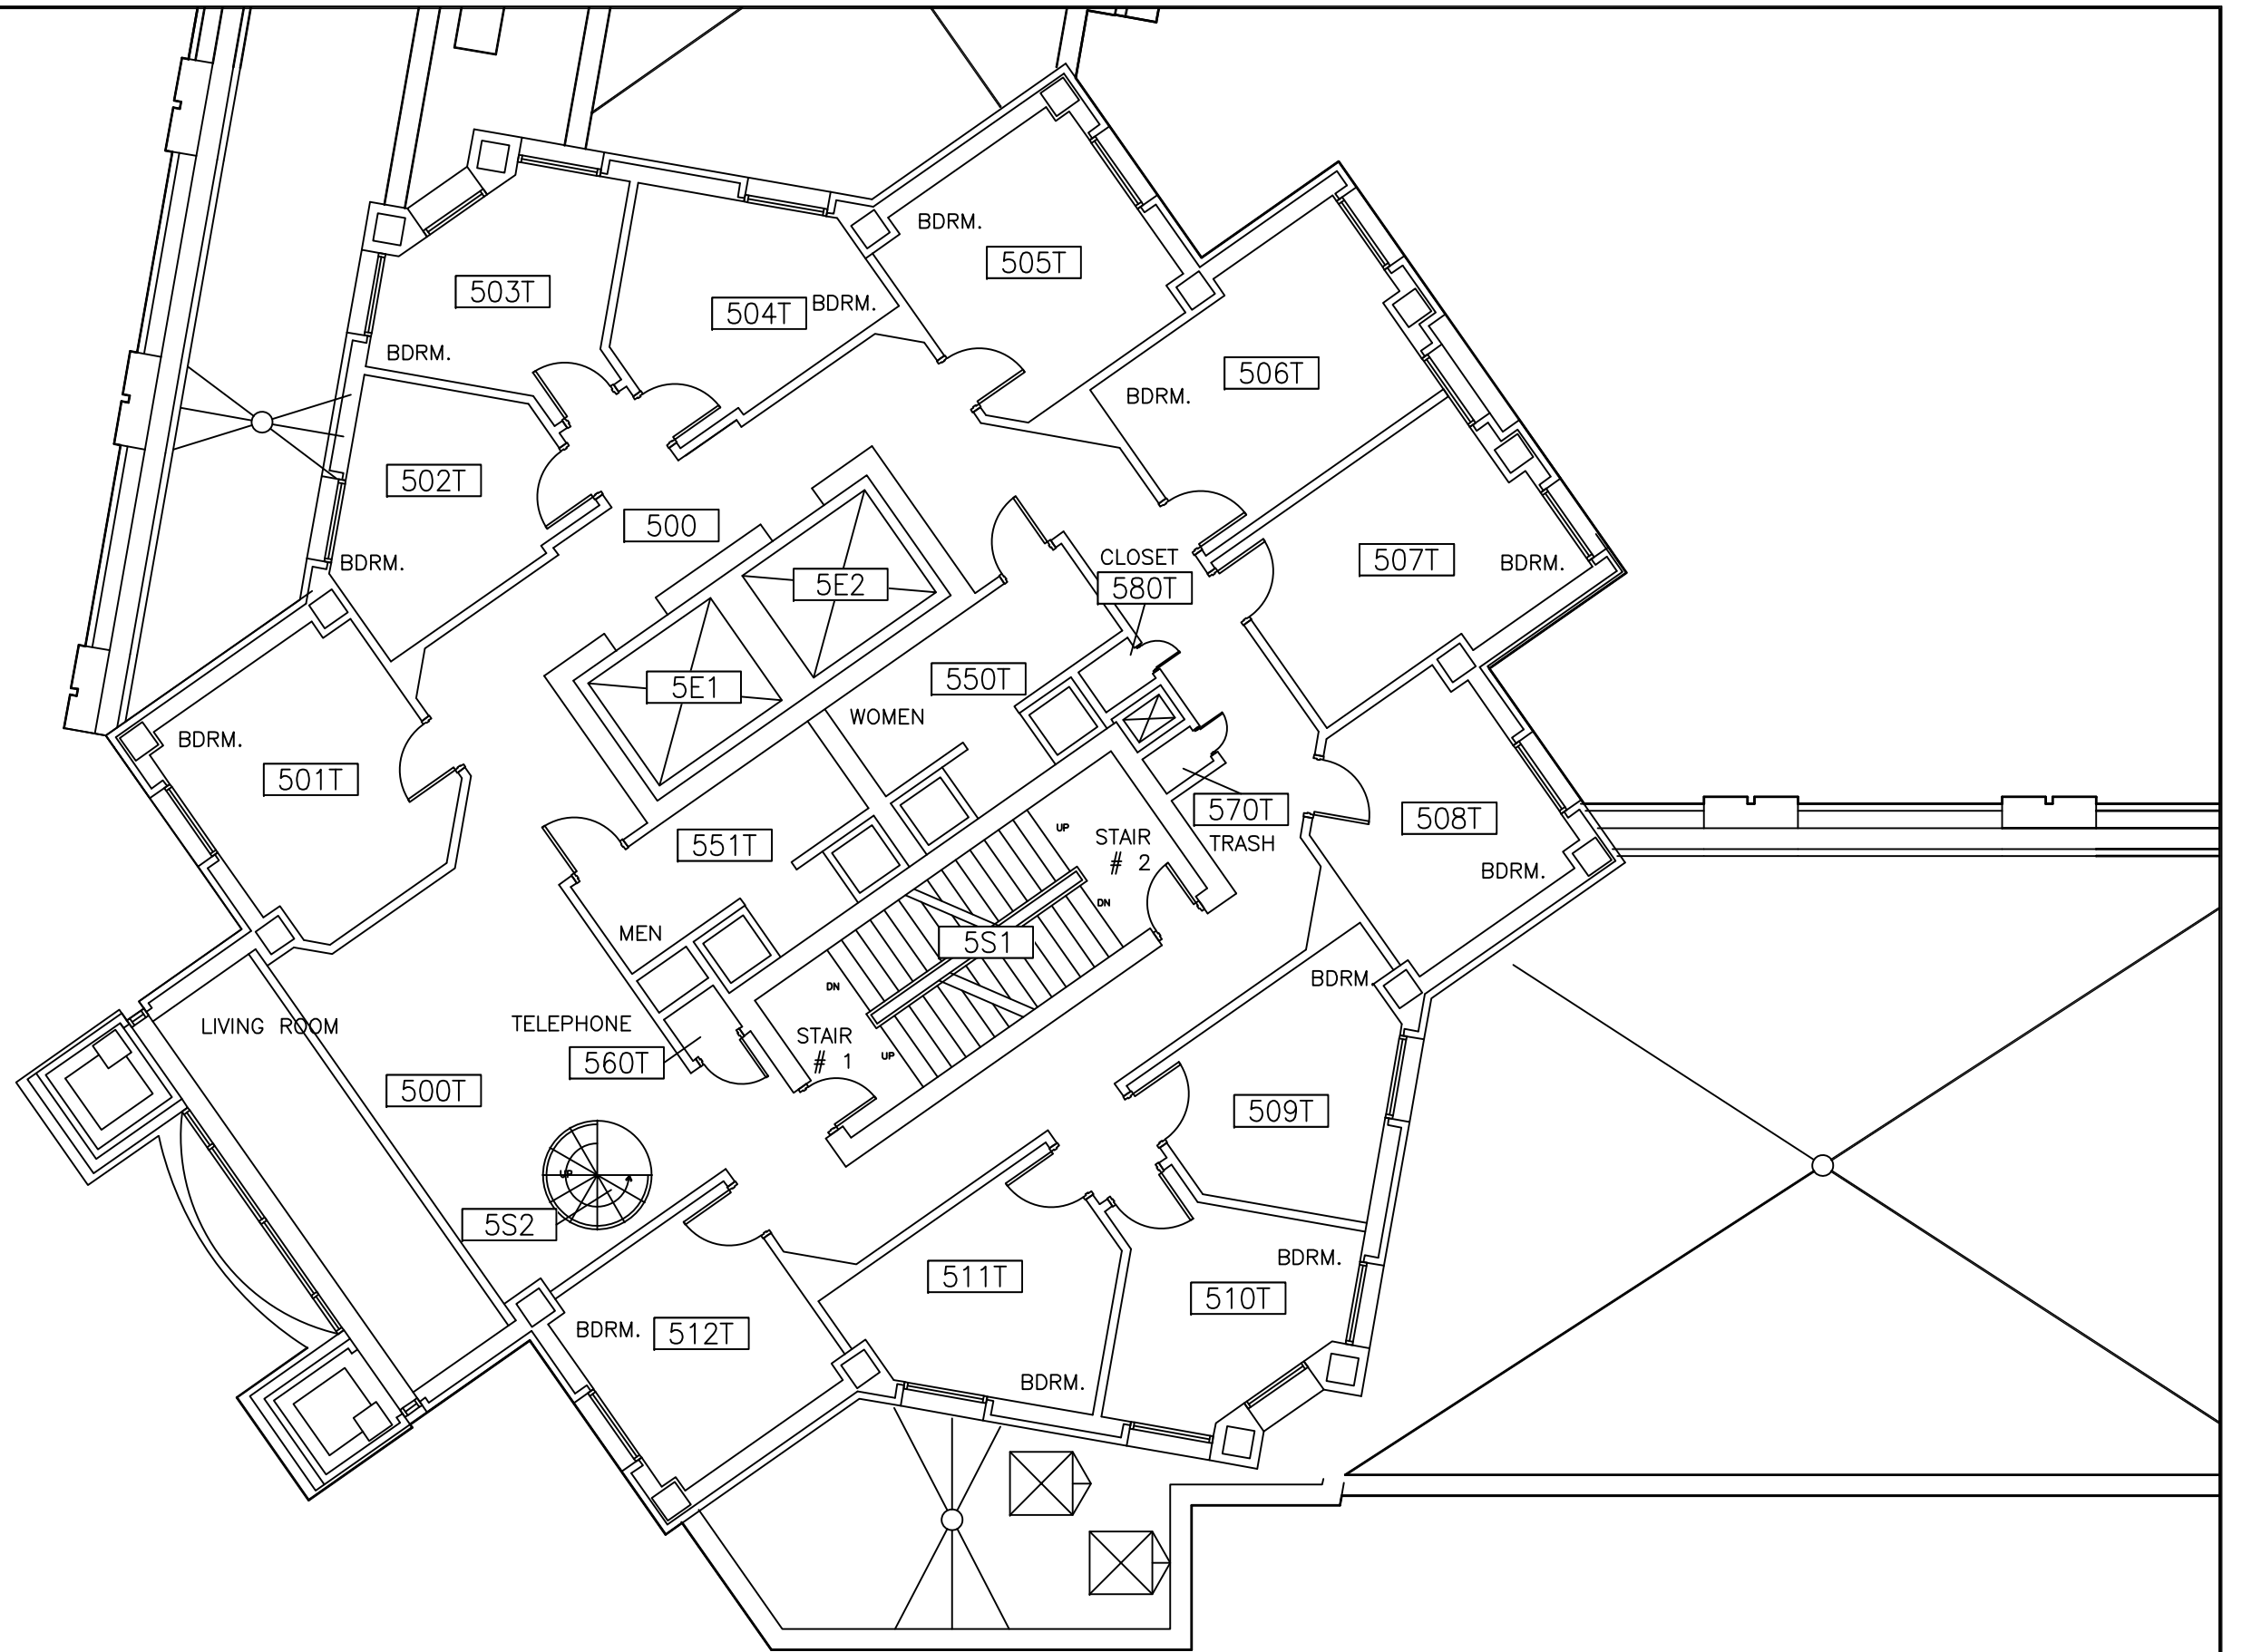


DRAWN OR REVISED BY:
 KEVIN KEHOE
 DATE DRAWN OR REVISED:
 12-01-17

DRAWING NAME:
 FIFTH FLOOR PLAN
 DRAWING SCALE:
 NOT TO SCALE

BUILDING NAME:
 EASTMAN COMMONS
 EASTMAN STUDENT LC
 BUILDING NUMBER:
 402

DRAWING LOCATION:
 P:\SPACE\EASTMAN\402 EASTMAN COMMONS\402-05
 PLANNING AND PROJECT MANAGEMENT

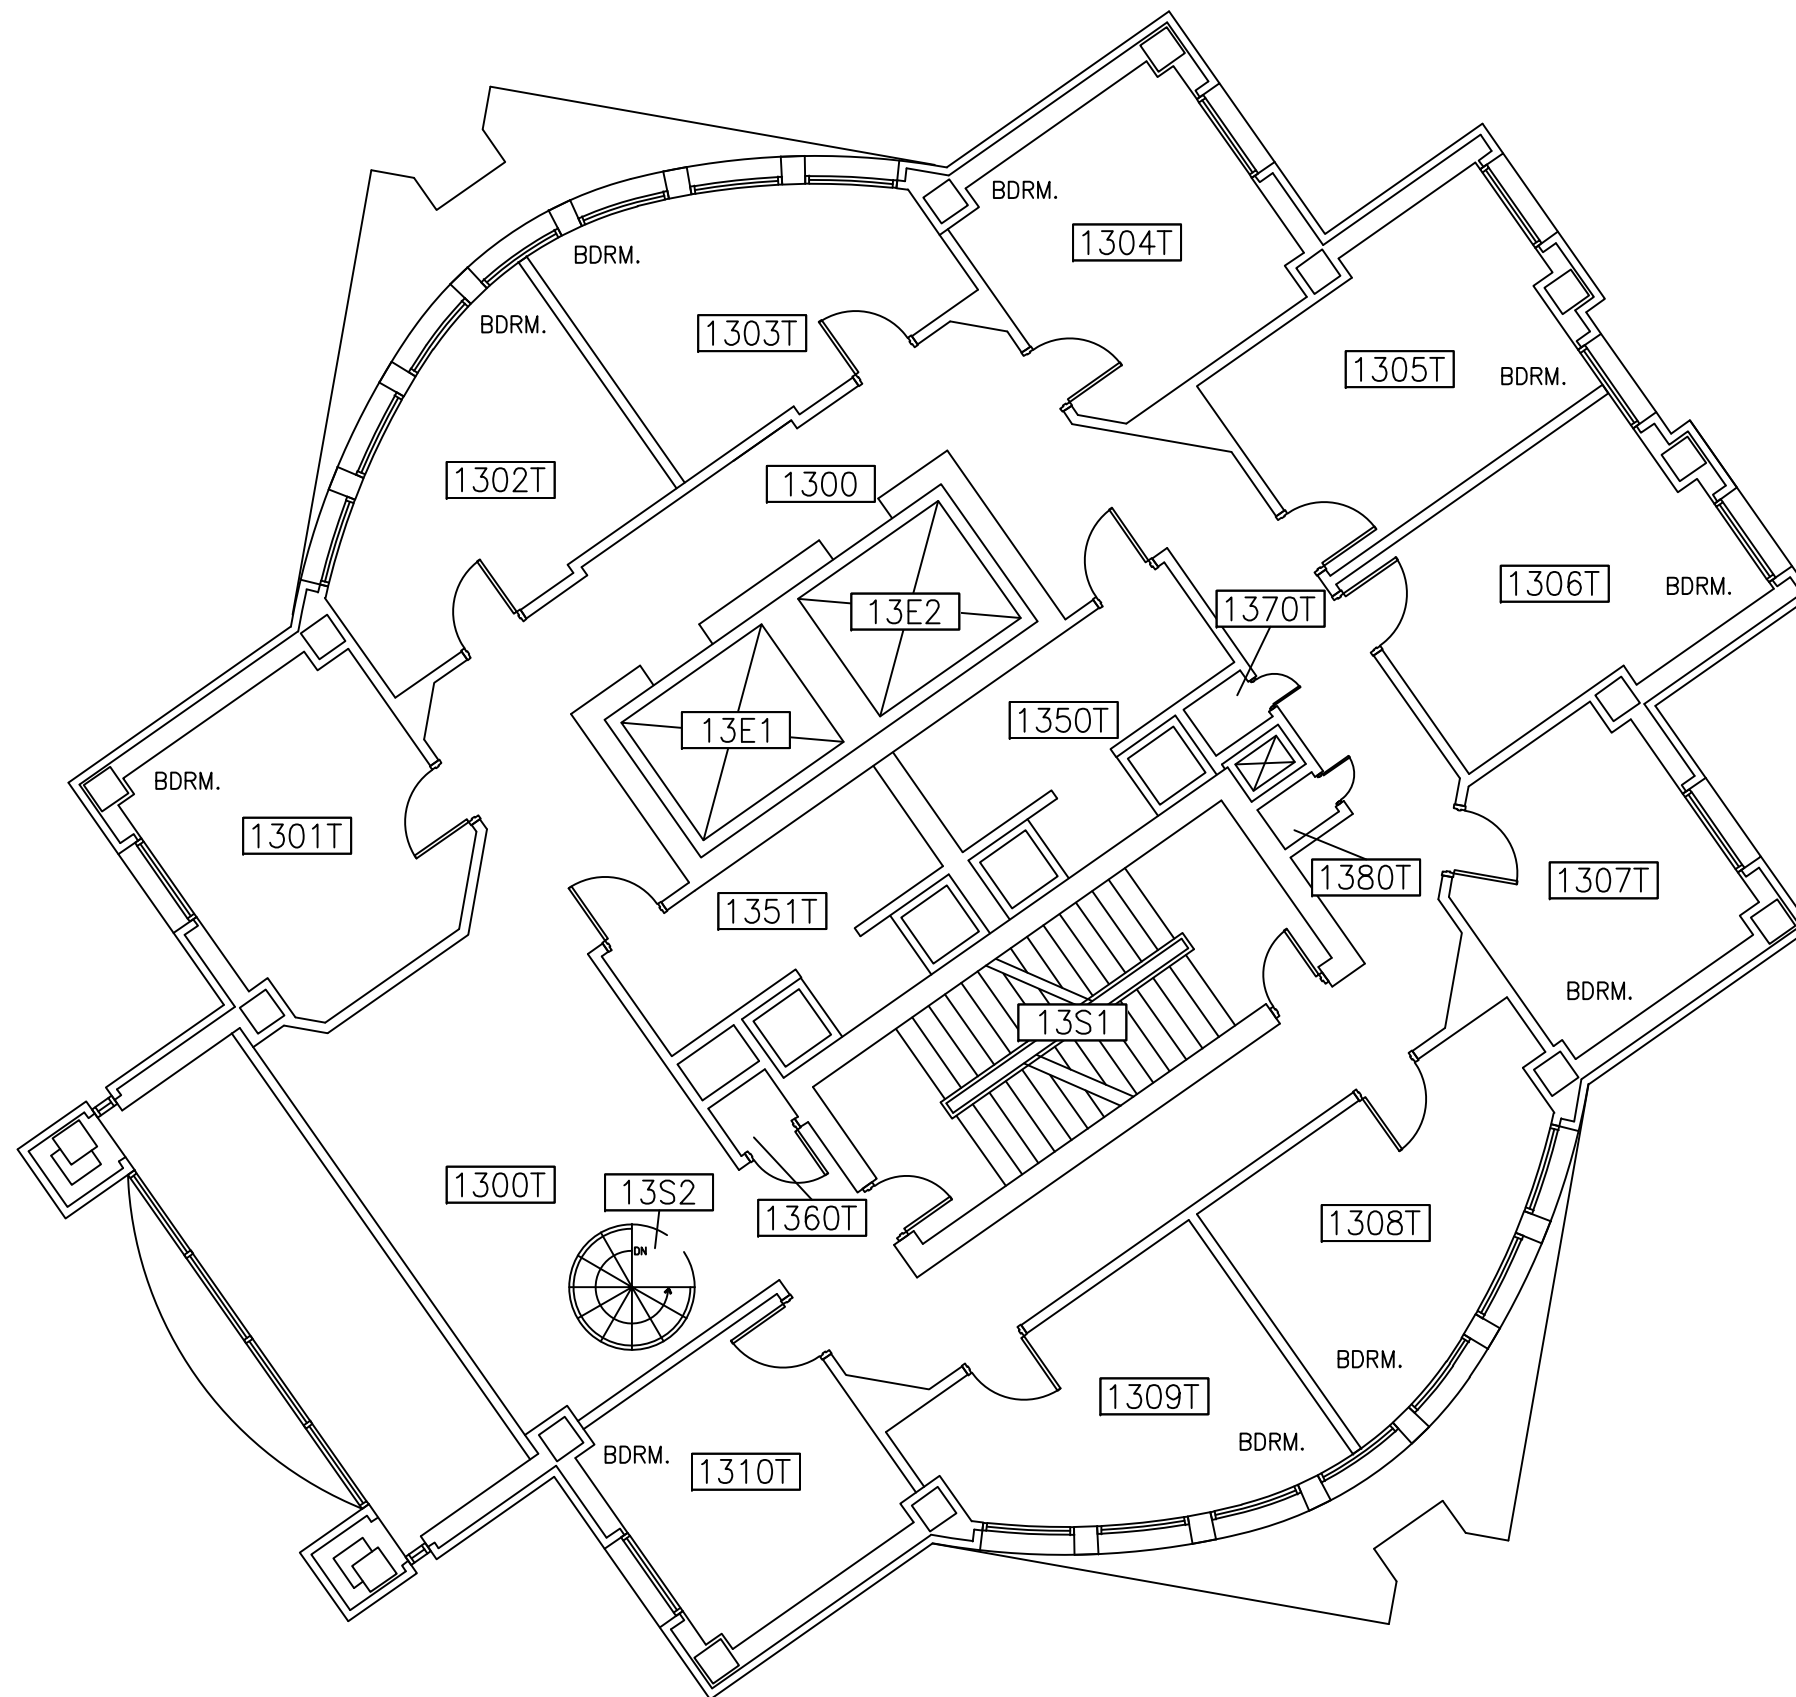

DRAWN OR REVISED BY:
 KEVIN KEHOE
 DATE DRAWN OR REVISED:
 12-01-17

DRAWING NAME:
 THIRTEENTH FLOOR
 DRAWING SCALE:
 1/8" = 1'-0"

BUILDING NAME:
 EASTMAN COMMONS
 EASTMAN STUDENT LC
 BUILDING NUMBER:
 402

DRAWING LOCATION:
 P:\SPACE\EASTMAN\402 EASTMAN COMMONS\402-13
 PLANNING AND PROJECT MANAGEMENT



DRAWN OR REVISED BY:
KEVIN KEHOE

DATE DRAWN OR REVISED:
12-01-17

DRAWING NAME:
TWELFTH FLOOR


DRAWING SCALE:
1/8" = 1'-0"

BUILDING NAME:
EASTMAN COMMONS
EASTMAN STUDENT LC

BUILDING NUMBER:
402

DRAWING LOCATION:
P:\SPACE\EASTMAN\402 EASTMAN COMMONS\402-12

PLANNING AND PROJECT MANAGEMENT

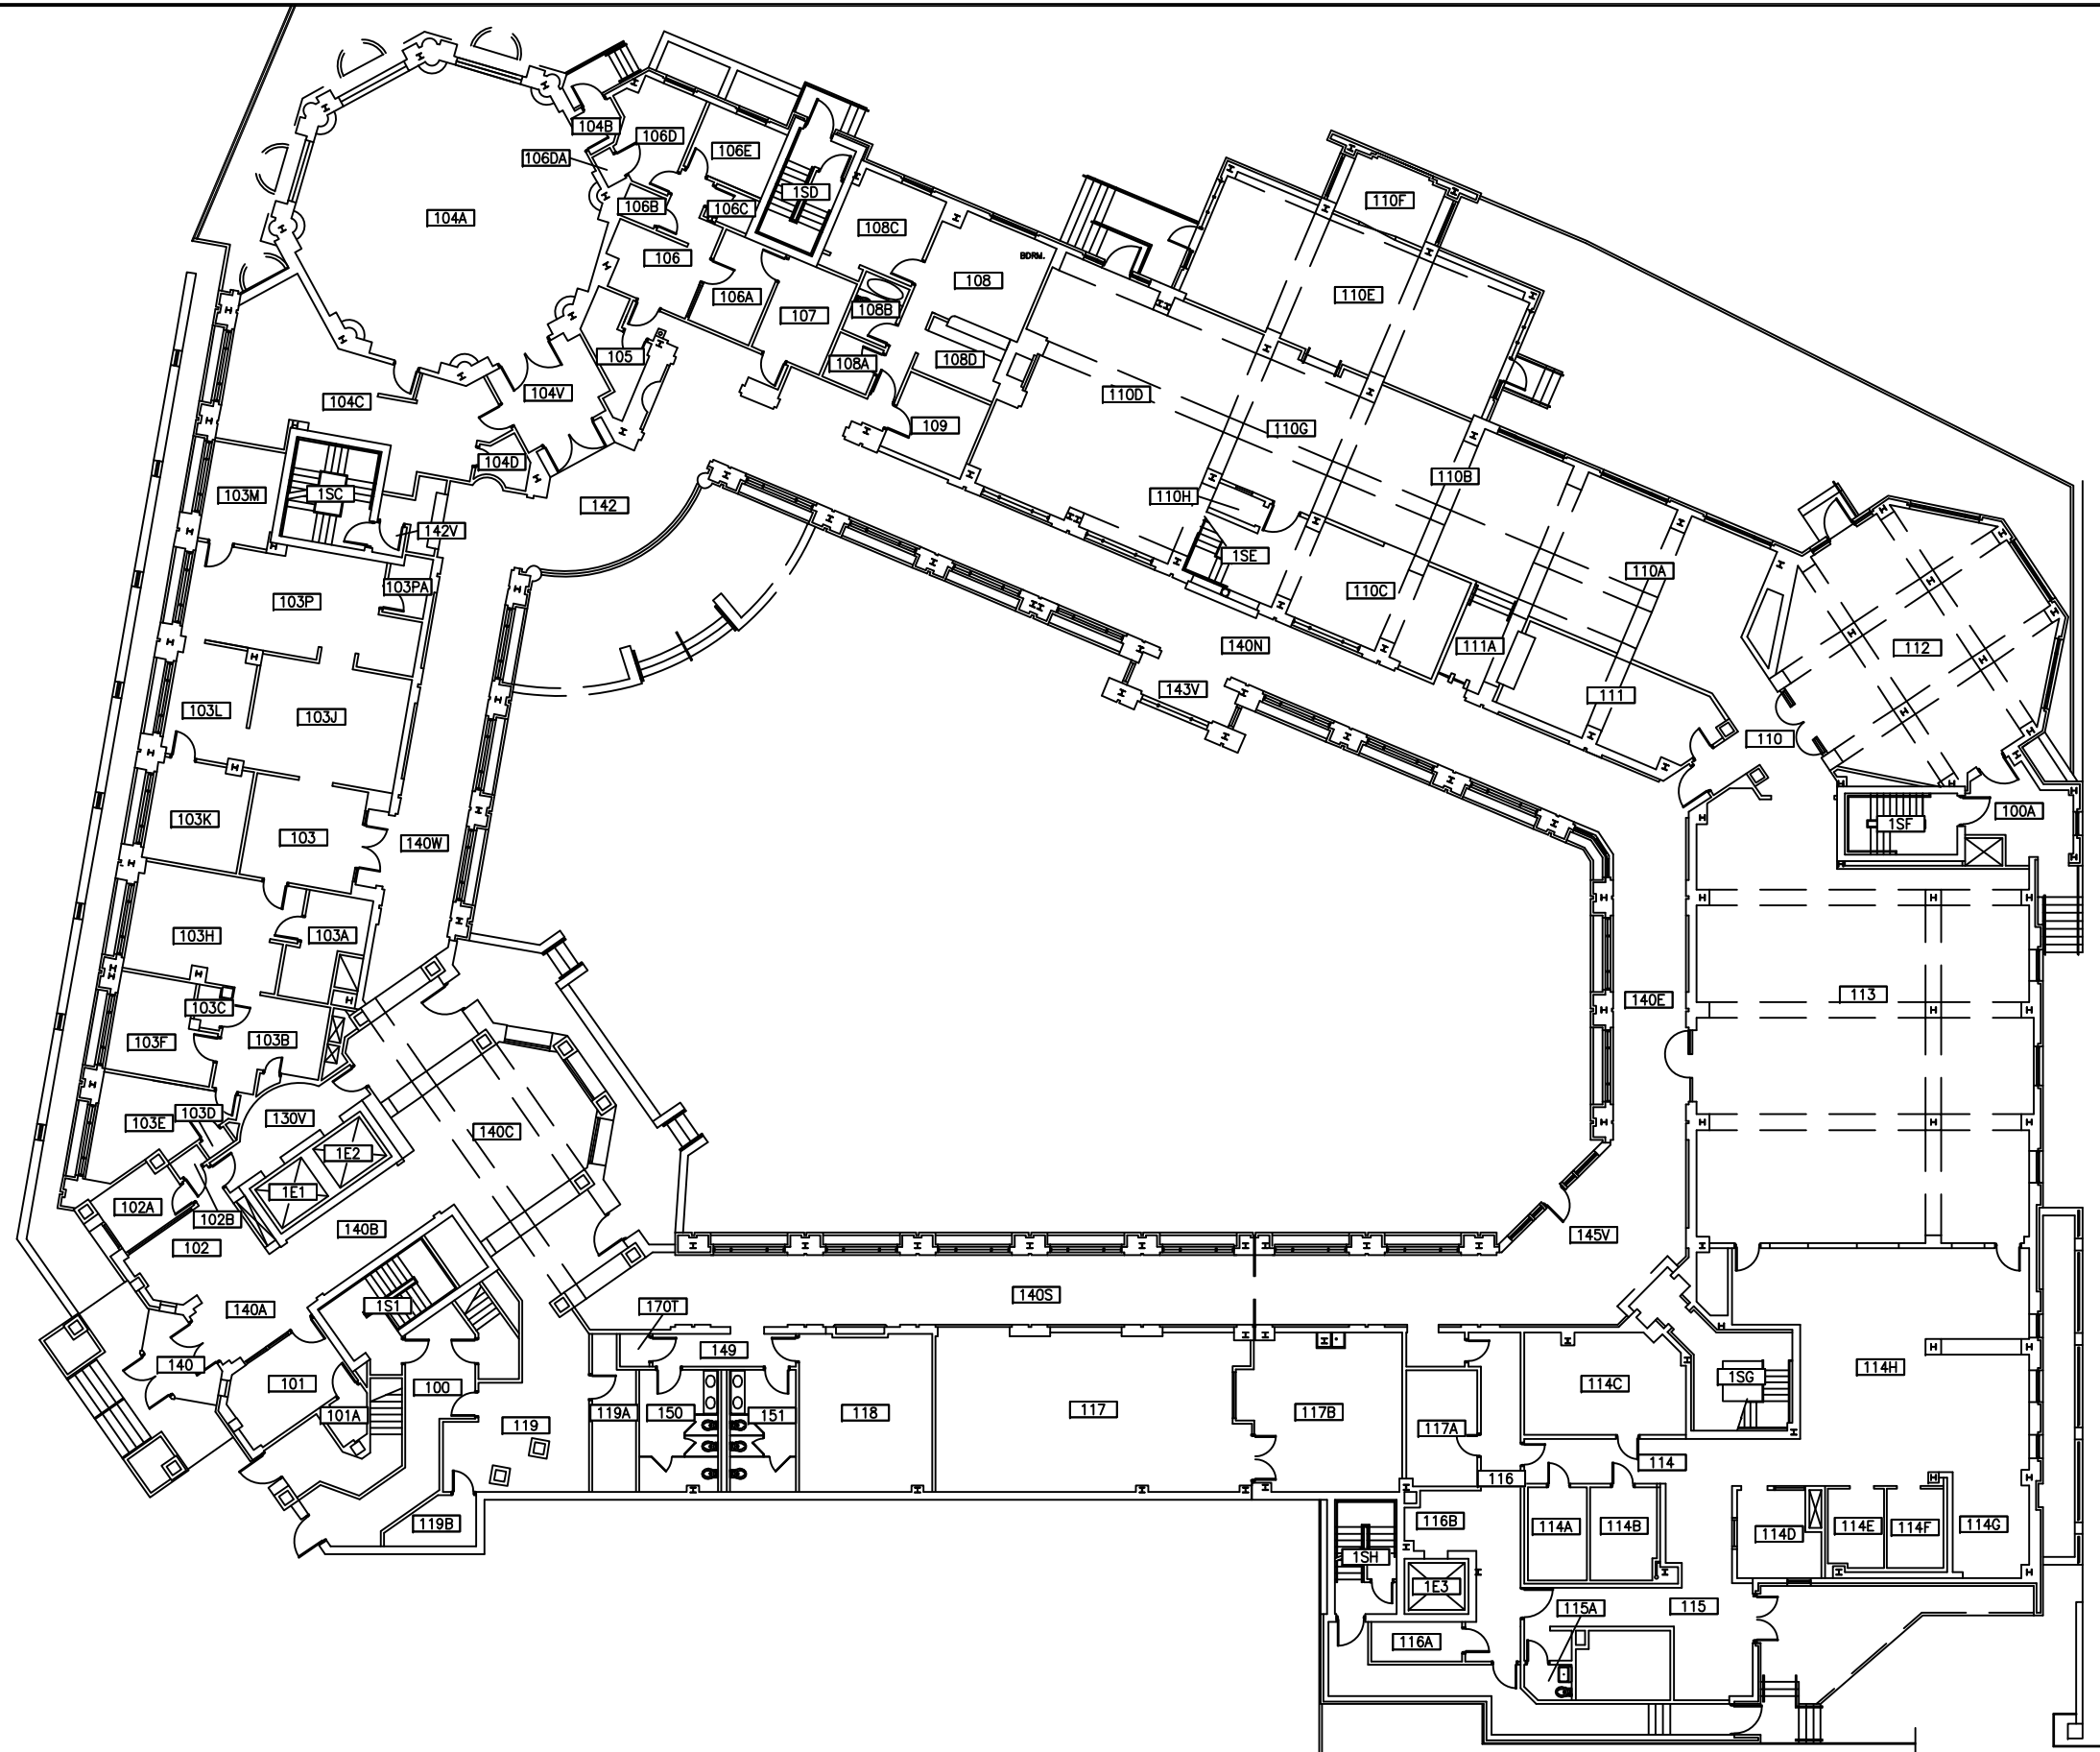


DRAWN OR REVISED BY:
 KEVIN KEHOE
 DATE DRAWN OR REVISED:
 12-01-17

DRAWING NAME:
 FIRST FLOOR PLAN
 DRAWING SCALE:
 NOT TO SCALE

BUILDING NAME:
 EASTMAN COMMONS
 EASTMAN STUDENT LC
 BUILDING NUMBER:
 402

DRAWING LOCATION:
 P:\SPACE\EASTMAN\402 EASTMAN COMMONS\402-01
 PLANNING AND PROJECT MANAGEMENT

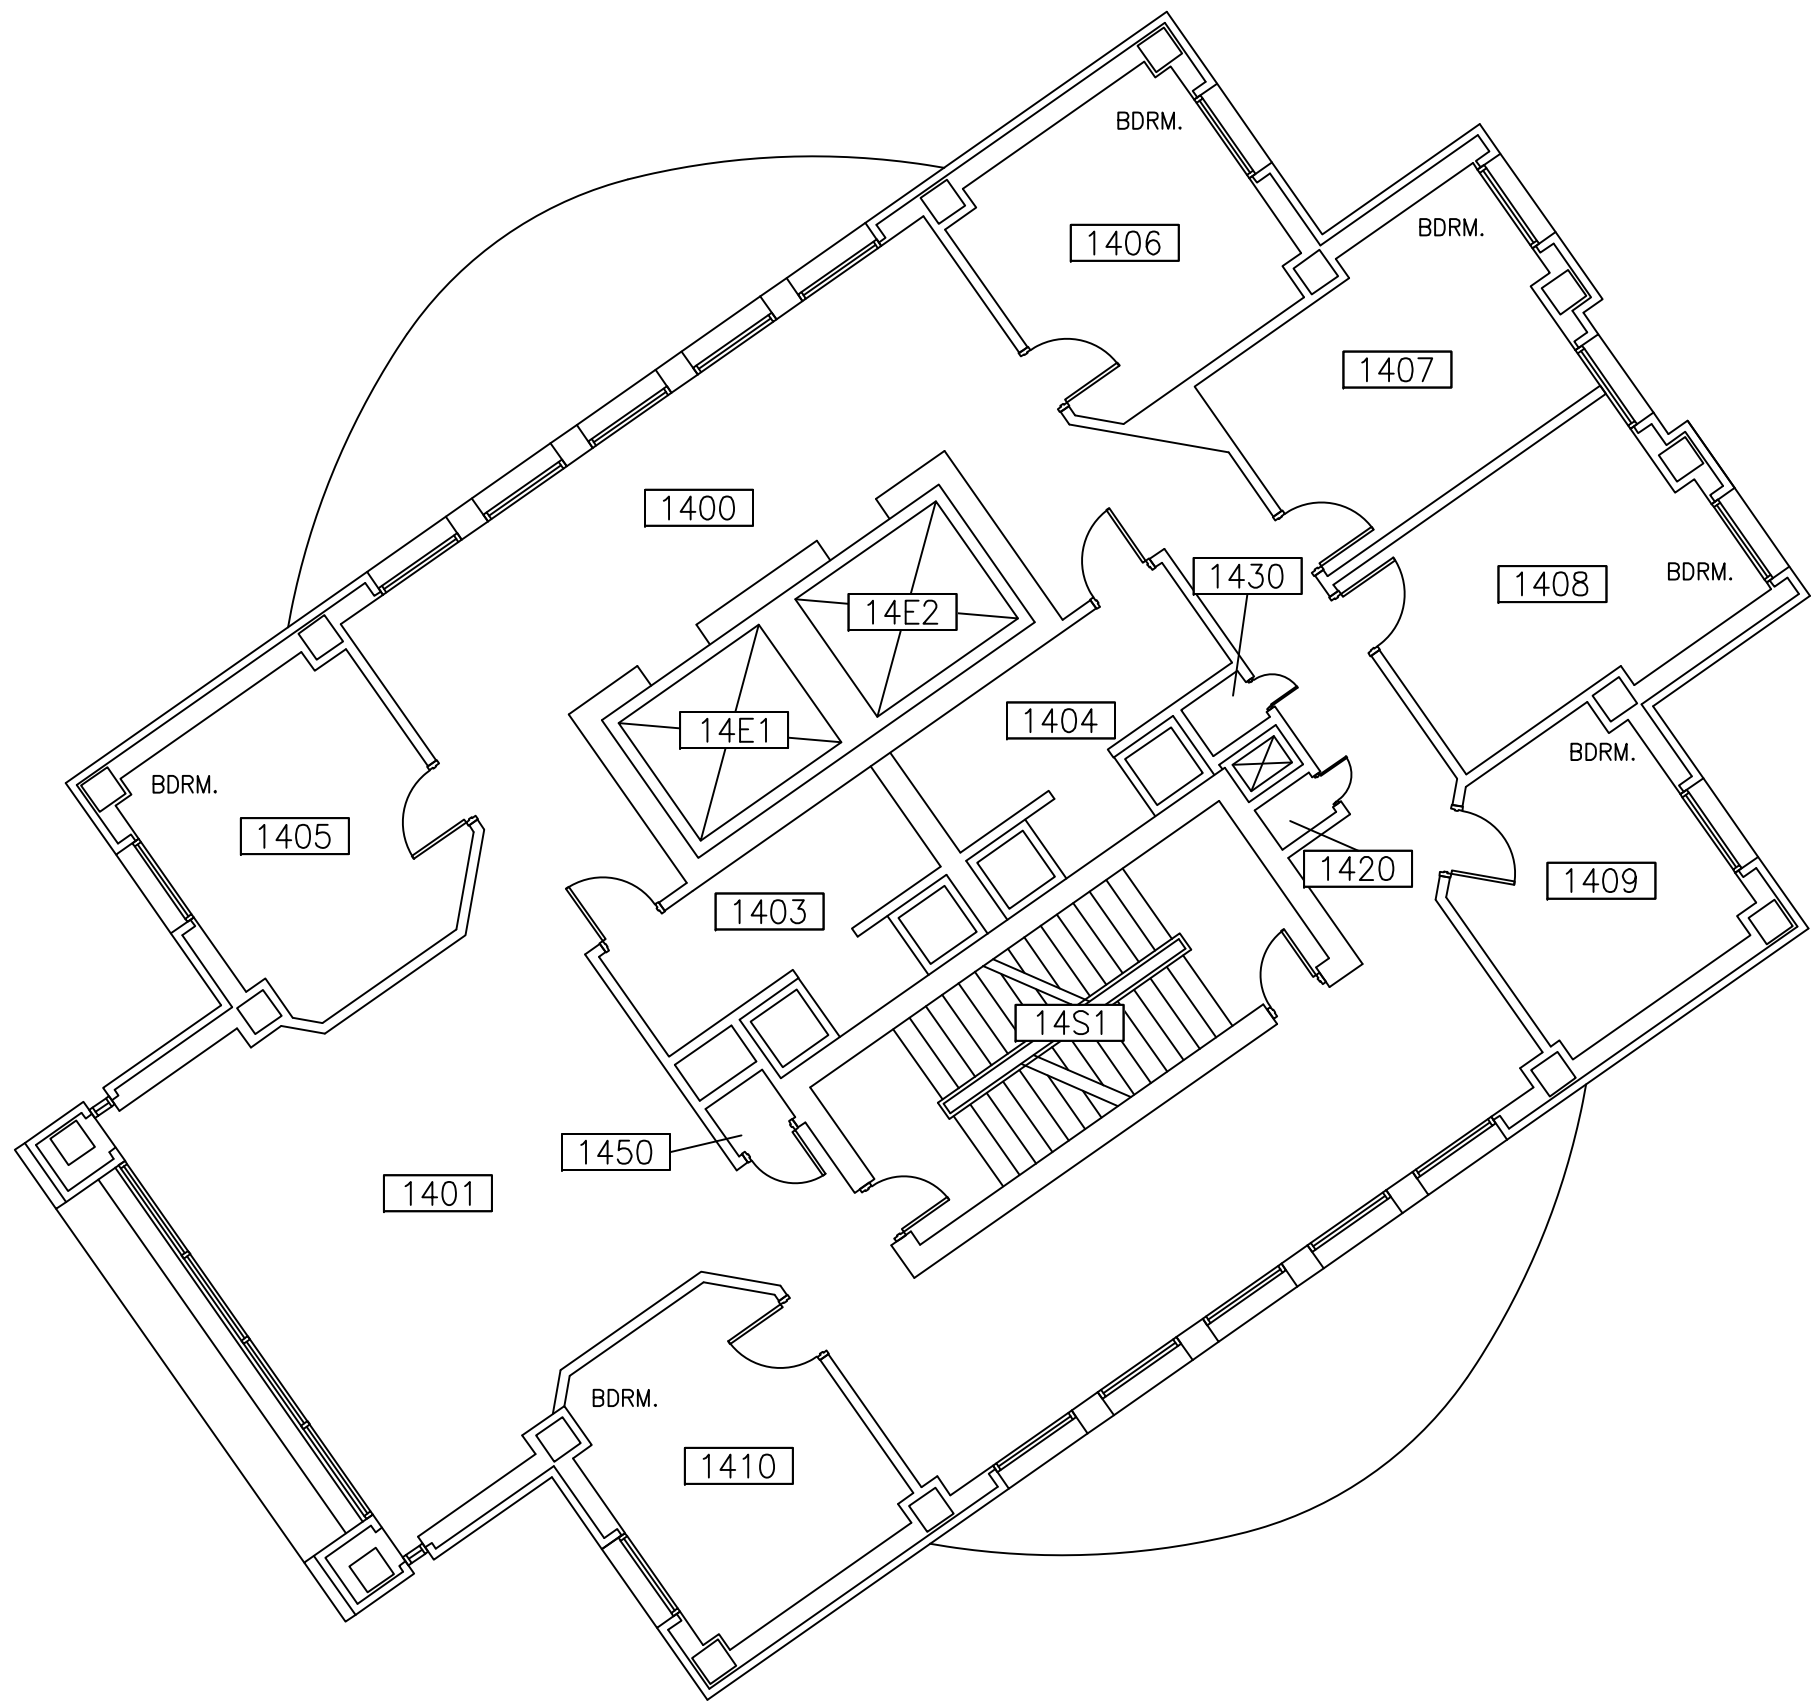

| | | | |
|-------------------------------------|---|---|--|
| DRAWN OR REVISED BY: KEVIN KEHOE | DRAWING NAME: FOURTEENTH FLOOR PLAN | BUILDING NAME: EASTMAN COMMONS EASTMAN STUDENT LC | DRAWING LOCATION: P:\SPACE\EASTMAN\402 EASTMAN COMMONS\402-14 |
| DATE DRAWN OR REVISED: 12-01-17 | DRAWING SCALE: NOT TO SCALE | BUILDING NUMBER: 402 | PLANNING AND PROJECT MANAGEMENT |